

DRAWING HISTORY

NO.	ISSUE DATE	DESCRIPTION

CURRENT ISSUE
FOR CONSTRUCTION
REVISED CONFORMED SET
01/13/2023

COPYRIGHT 2021 SFA
REGISTRATION


HOOD COLLEGE

401 ROSEMOUNT AVE, FREDERICK,
MD 21701

COBLENTZ MEMORIAL
HALL - LIFE CYCLE
RENOVATION



FURNITURE PLANS

FULL SHEET SIZE: 30" x 42"
PROJECT NUMBER: 8070.23
SHEET NUMBER

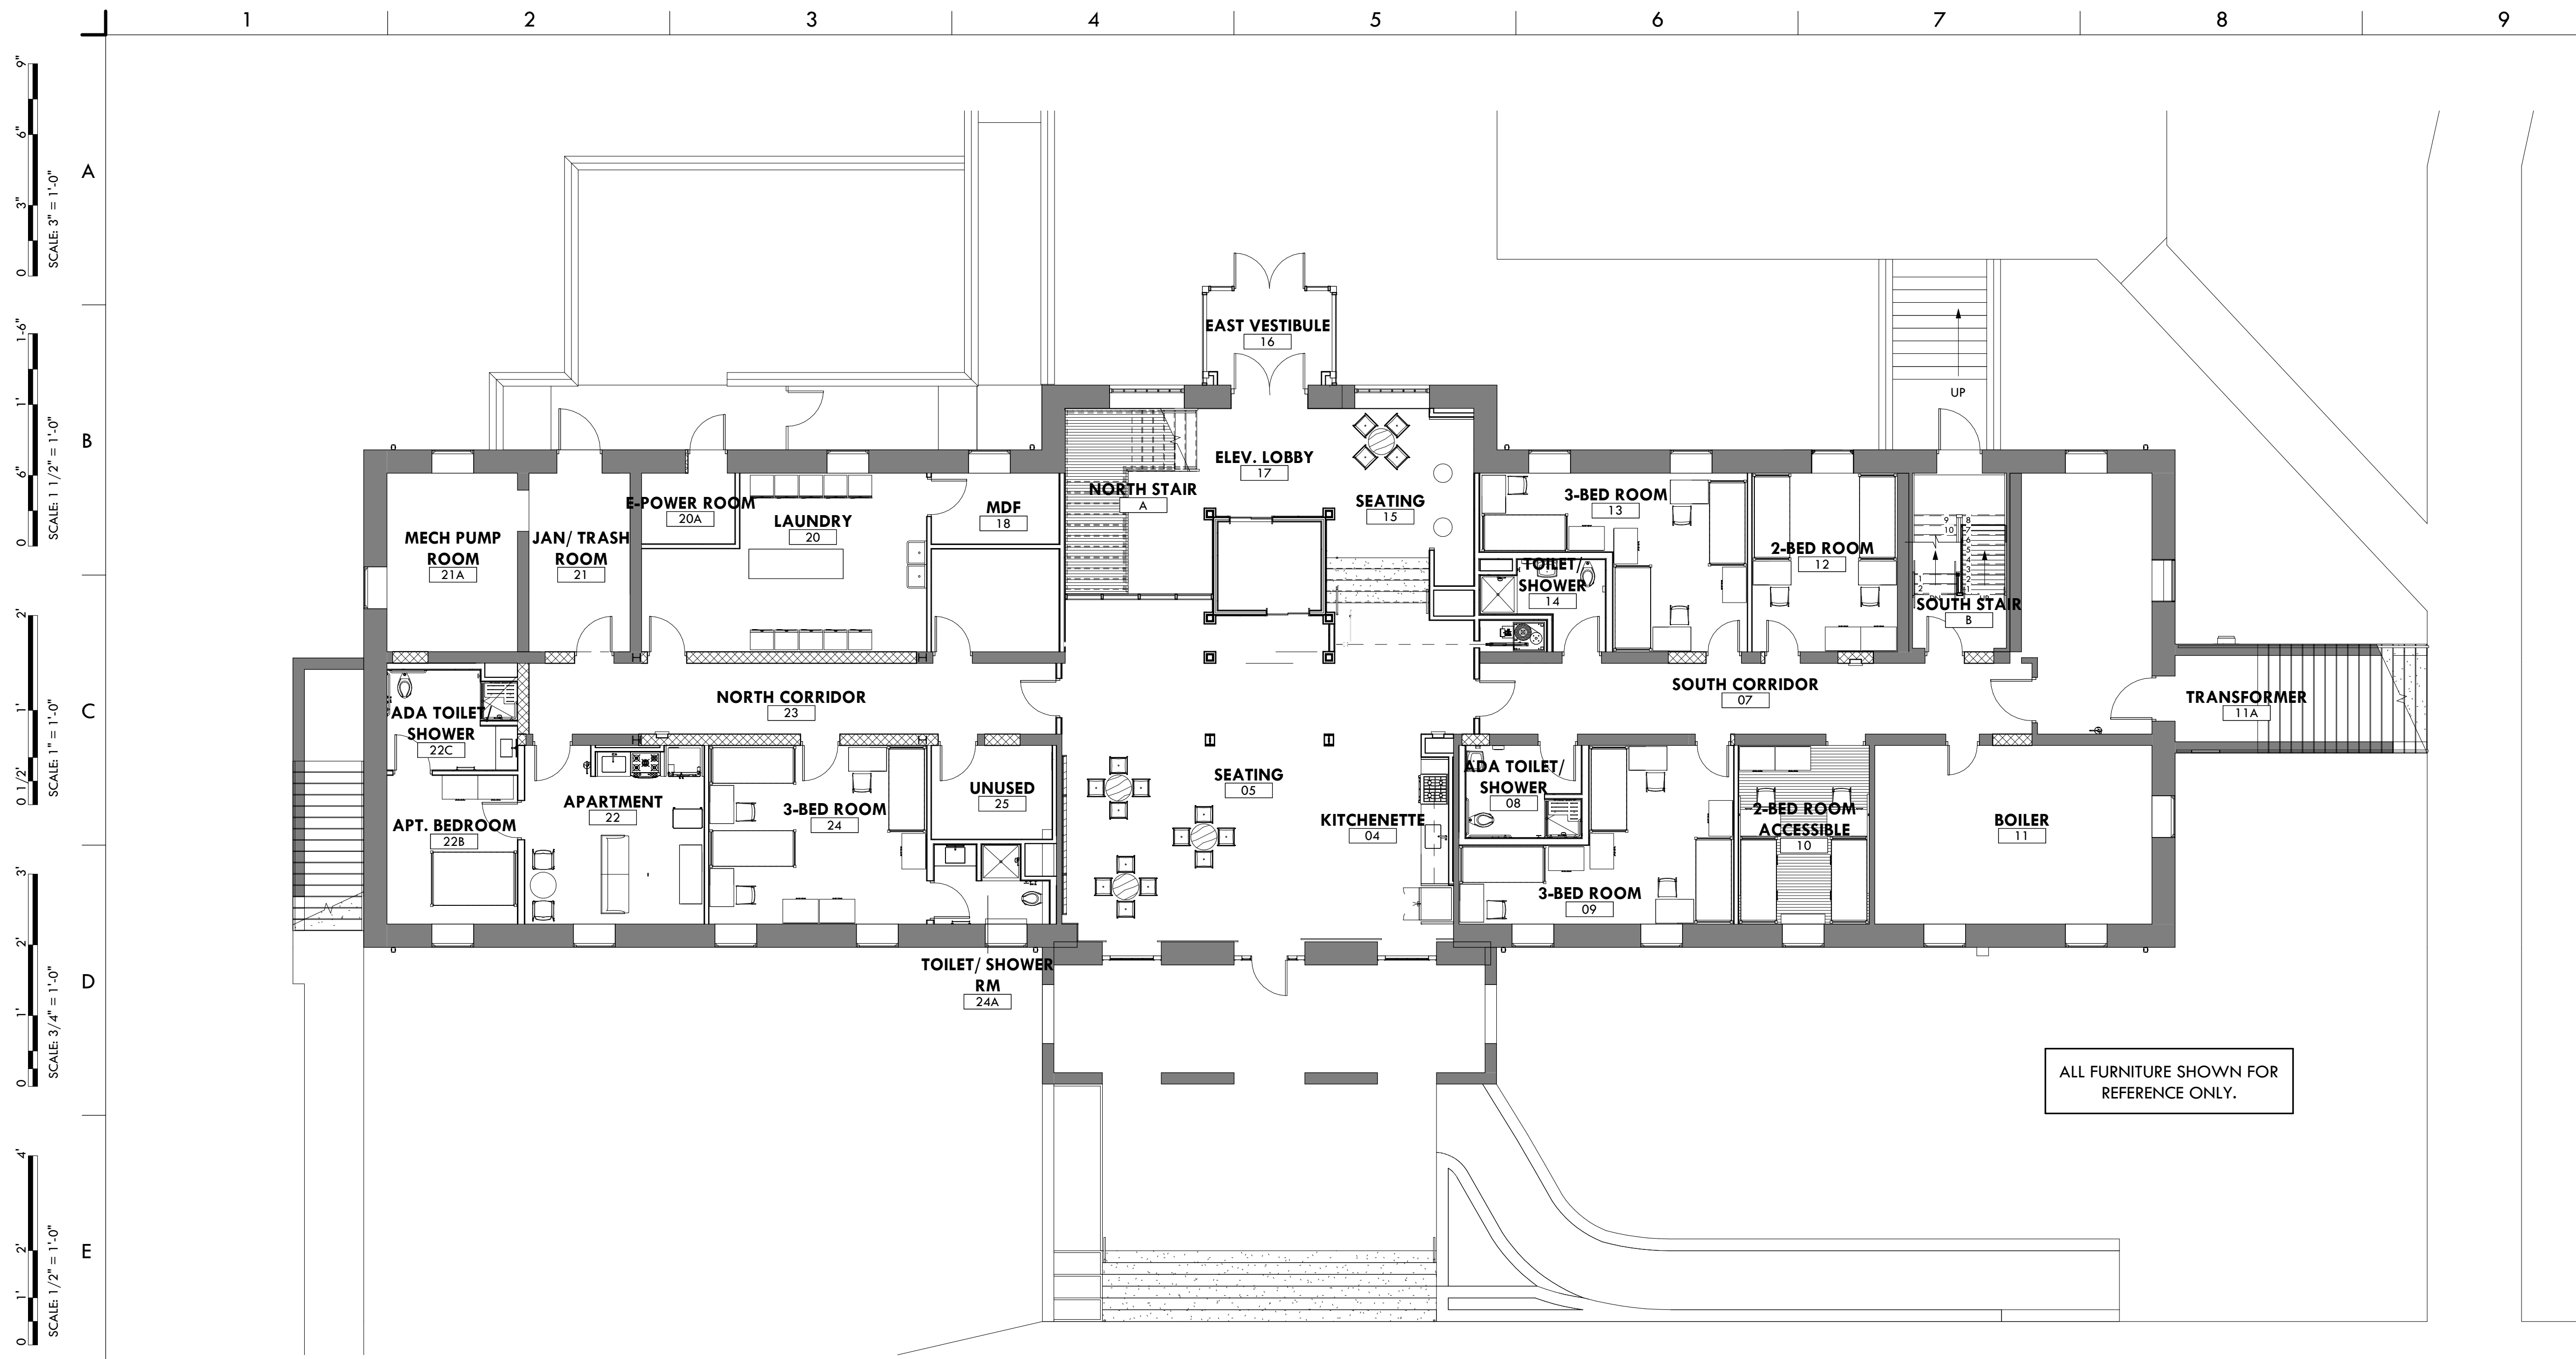


1 GROUND FLOOR FURNITURE PLAN

SCALE: 1/8" = 1'-0"

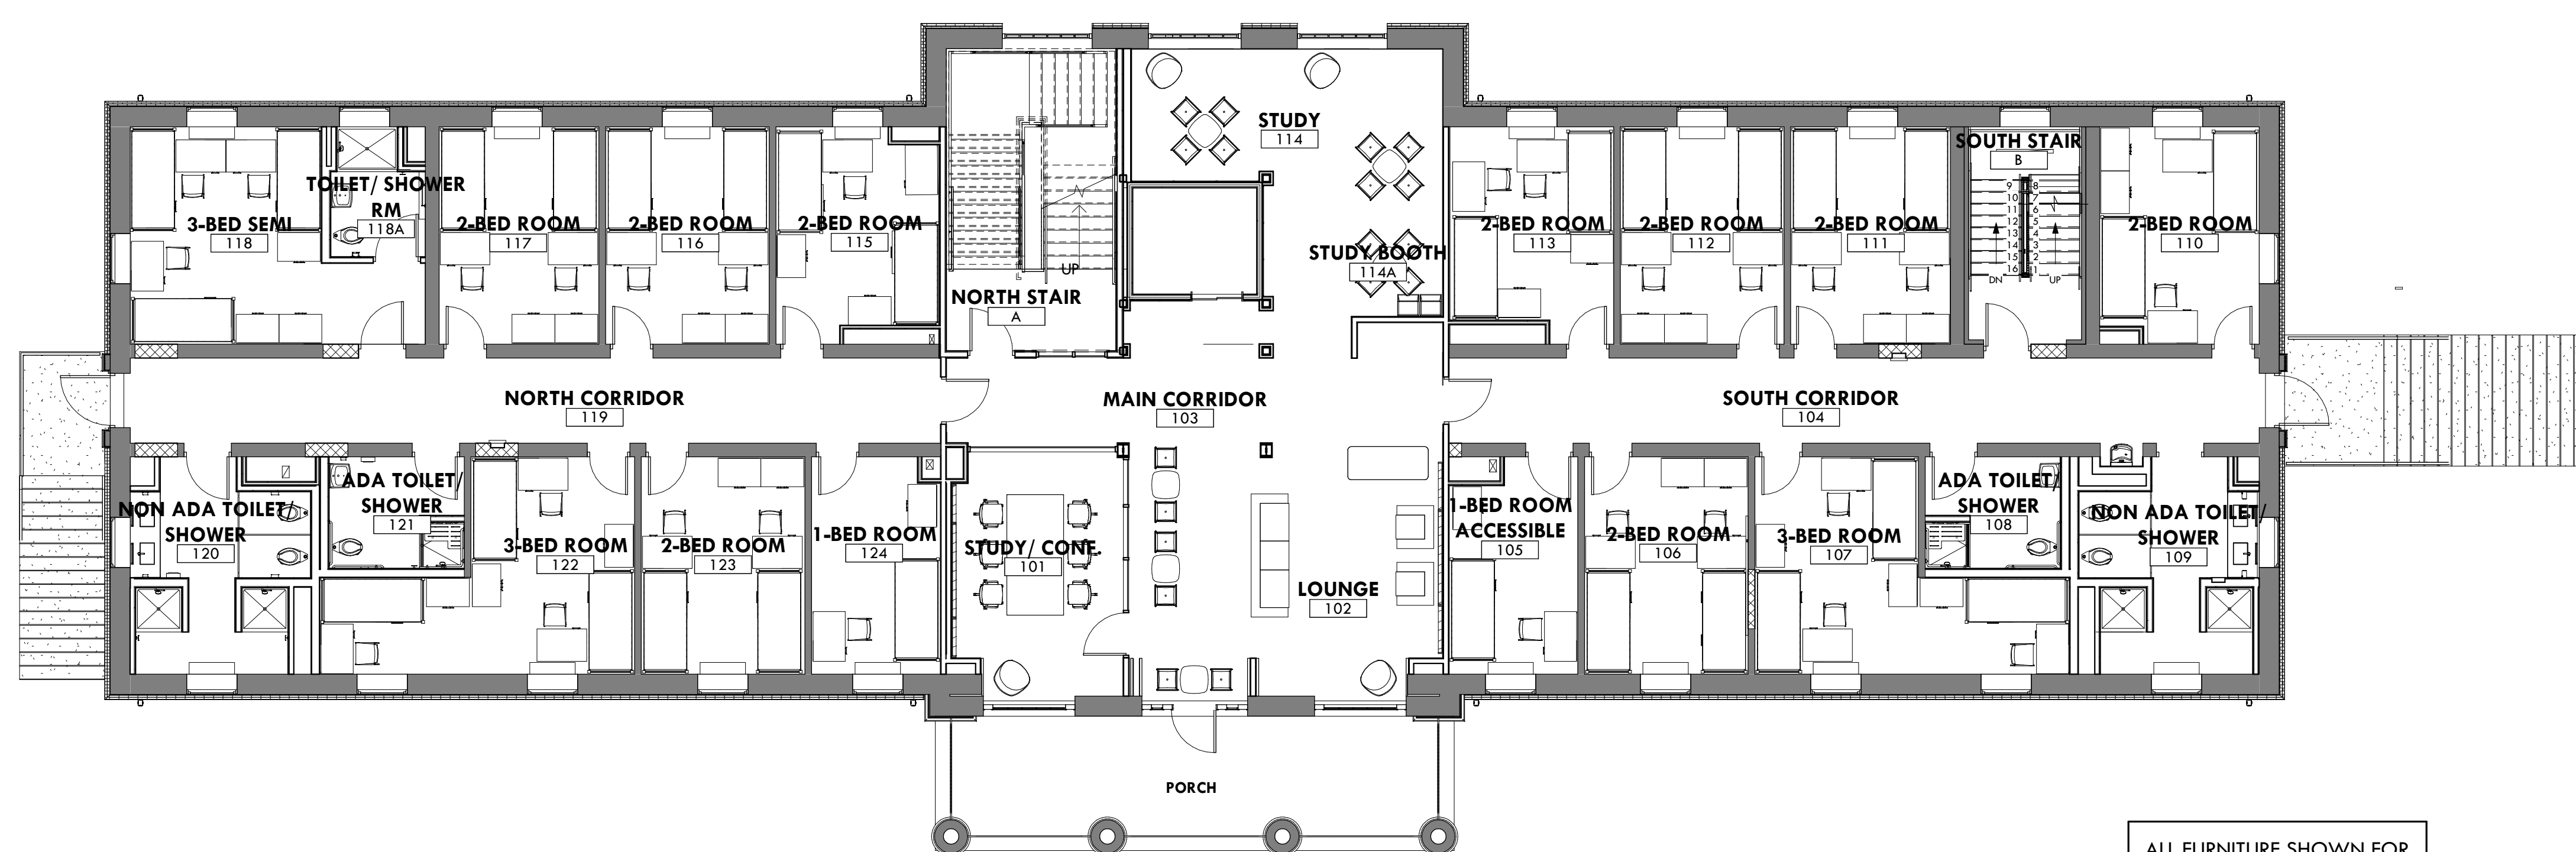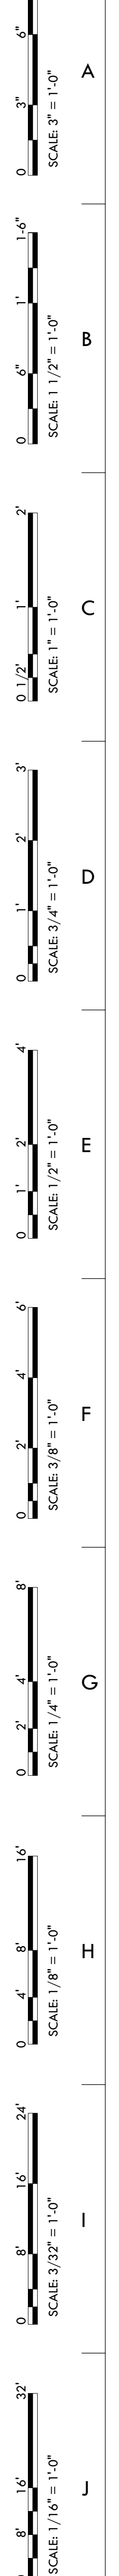


2 FIRST FLOOR FURNITURE PLAN

SCALE: 1/8" = 1'-0"

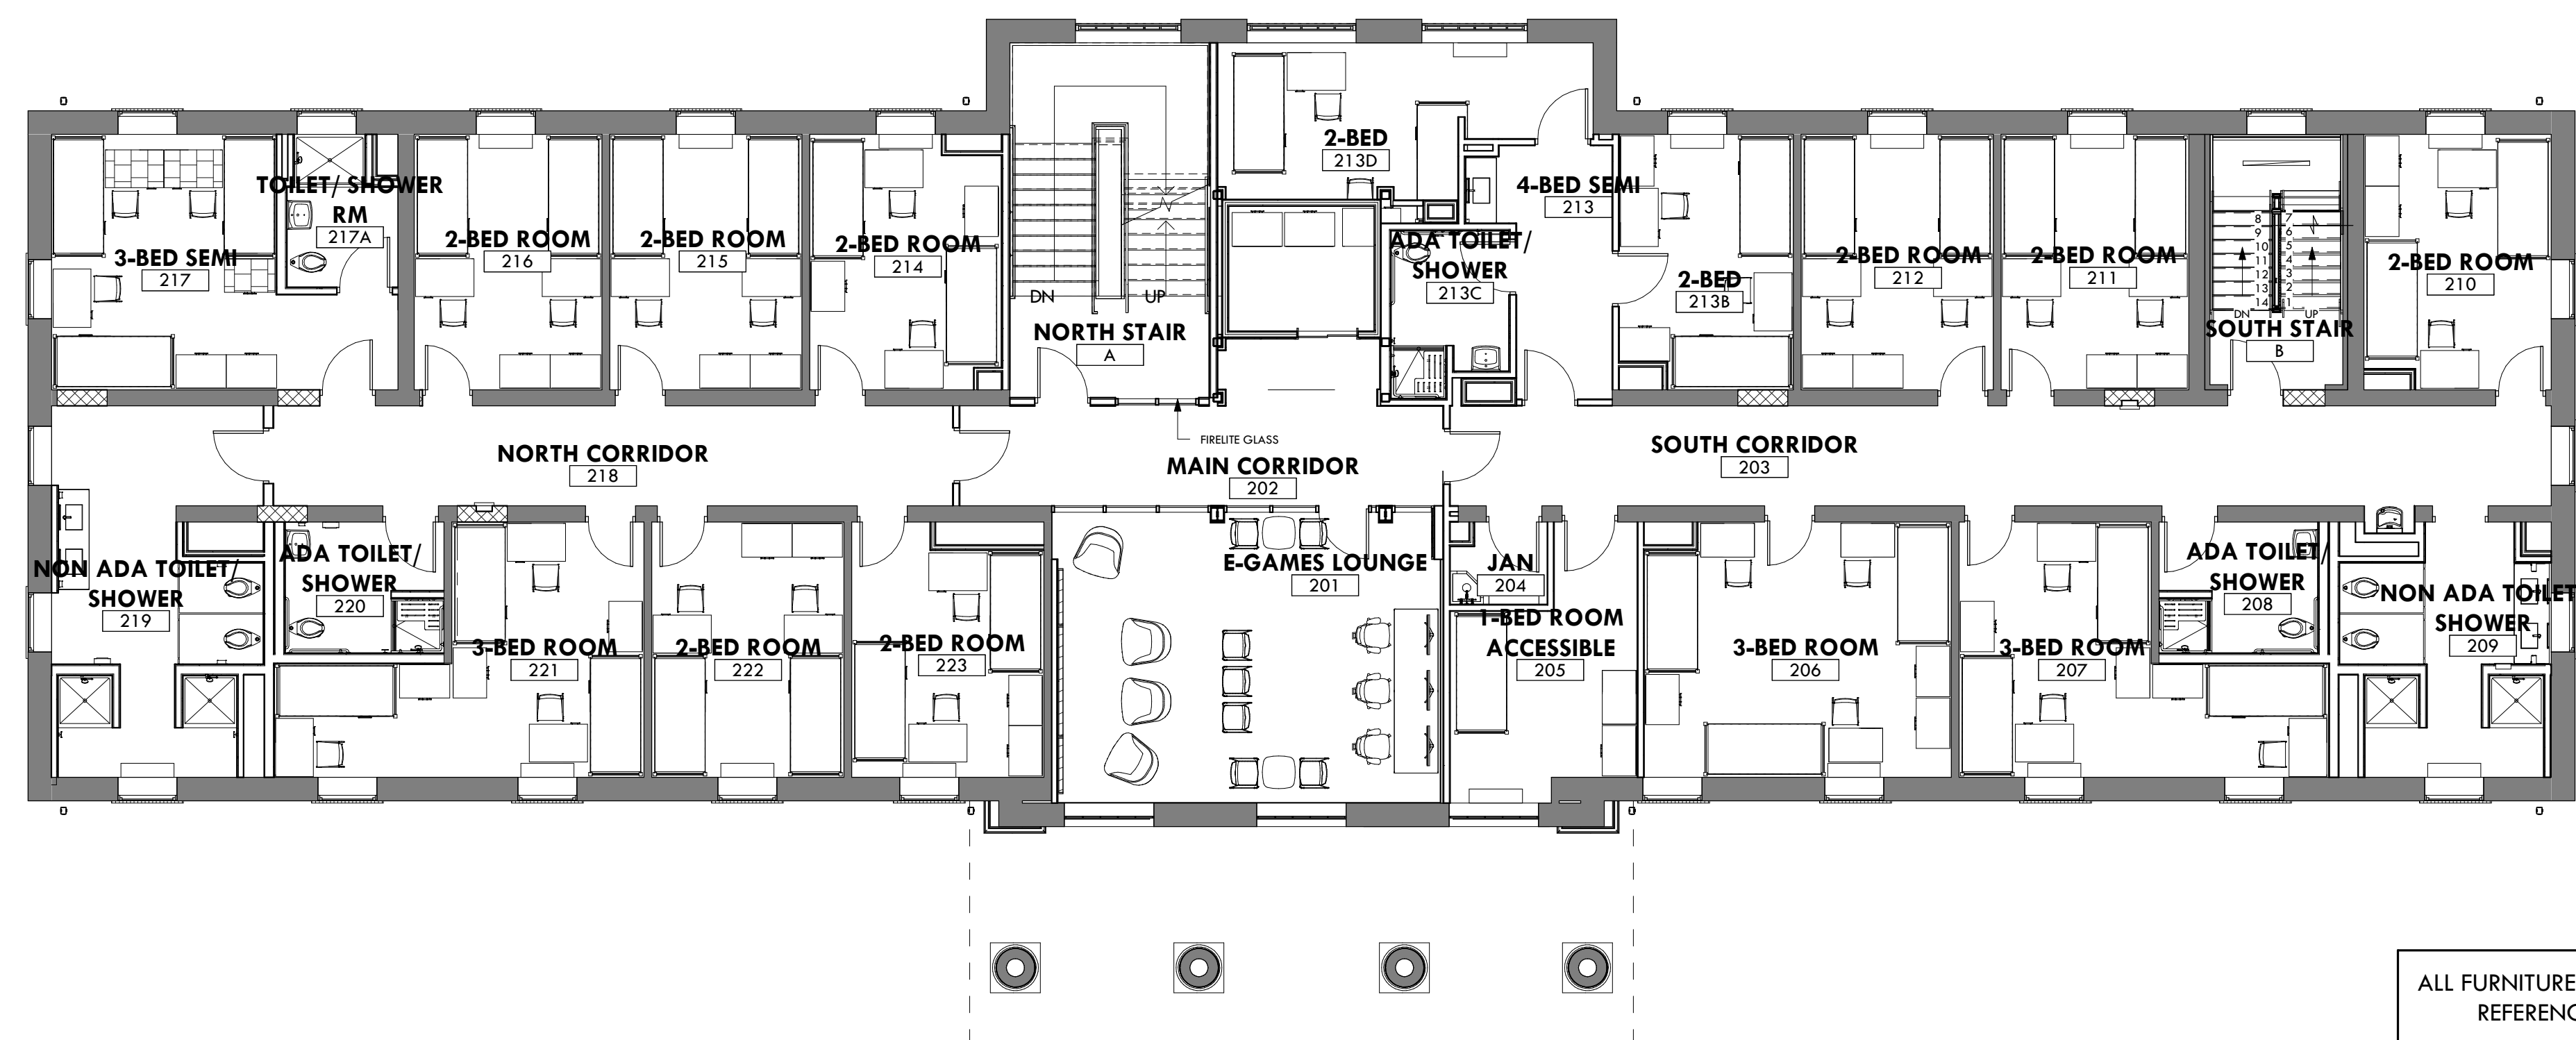

1 SECOND FLOOR FURNITURE PLAN
SCALE: 1/8" = 1'-0"

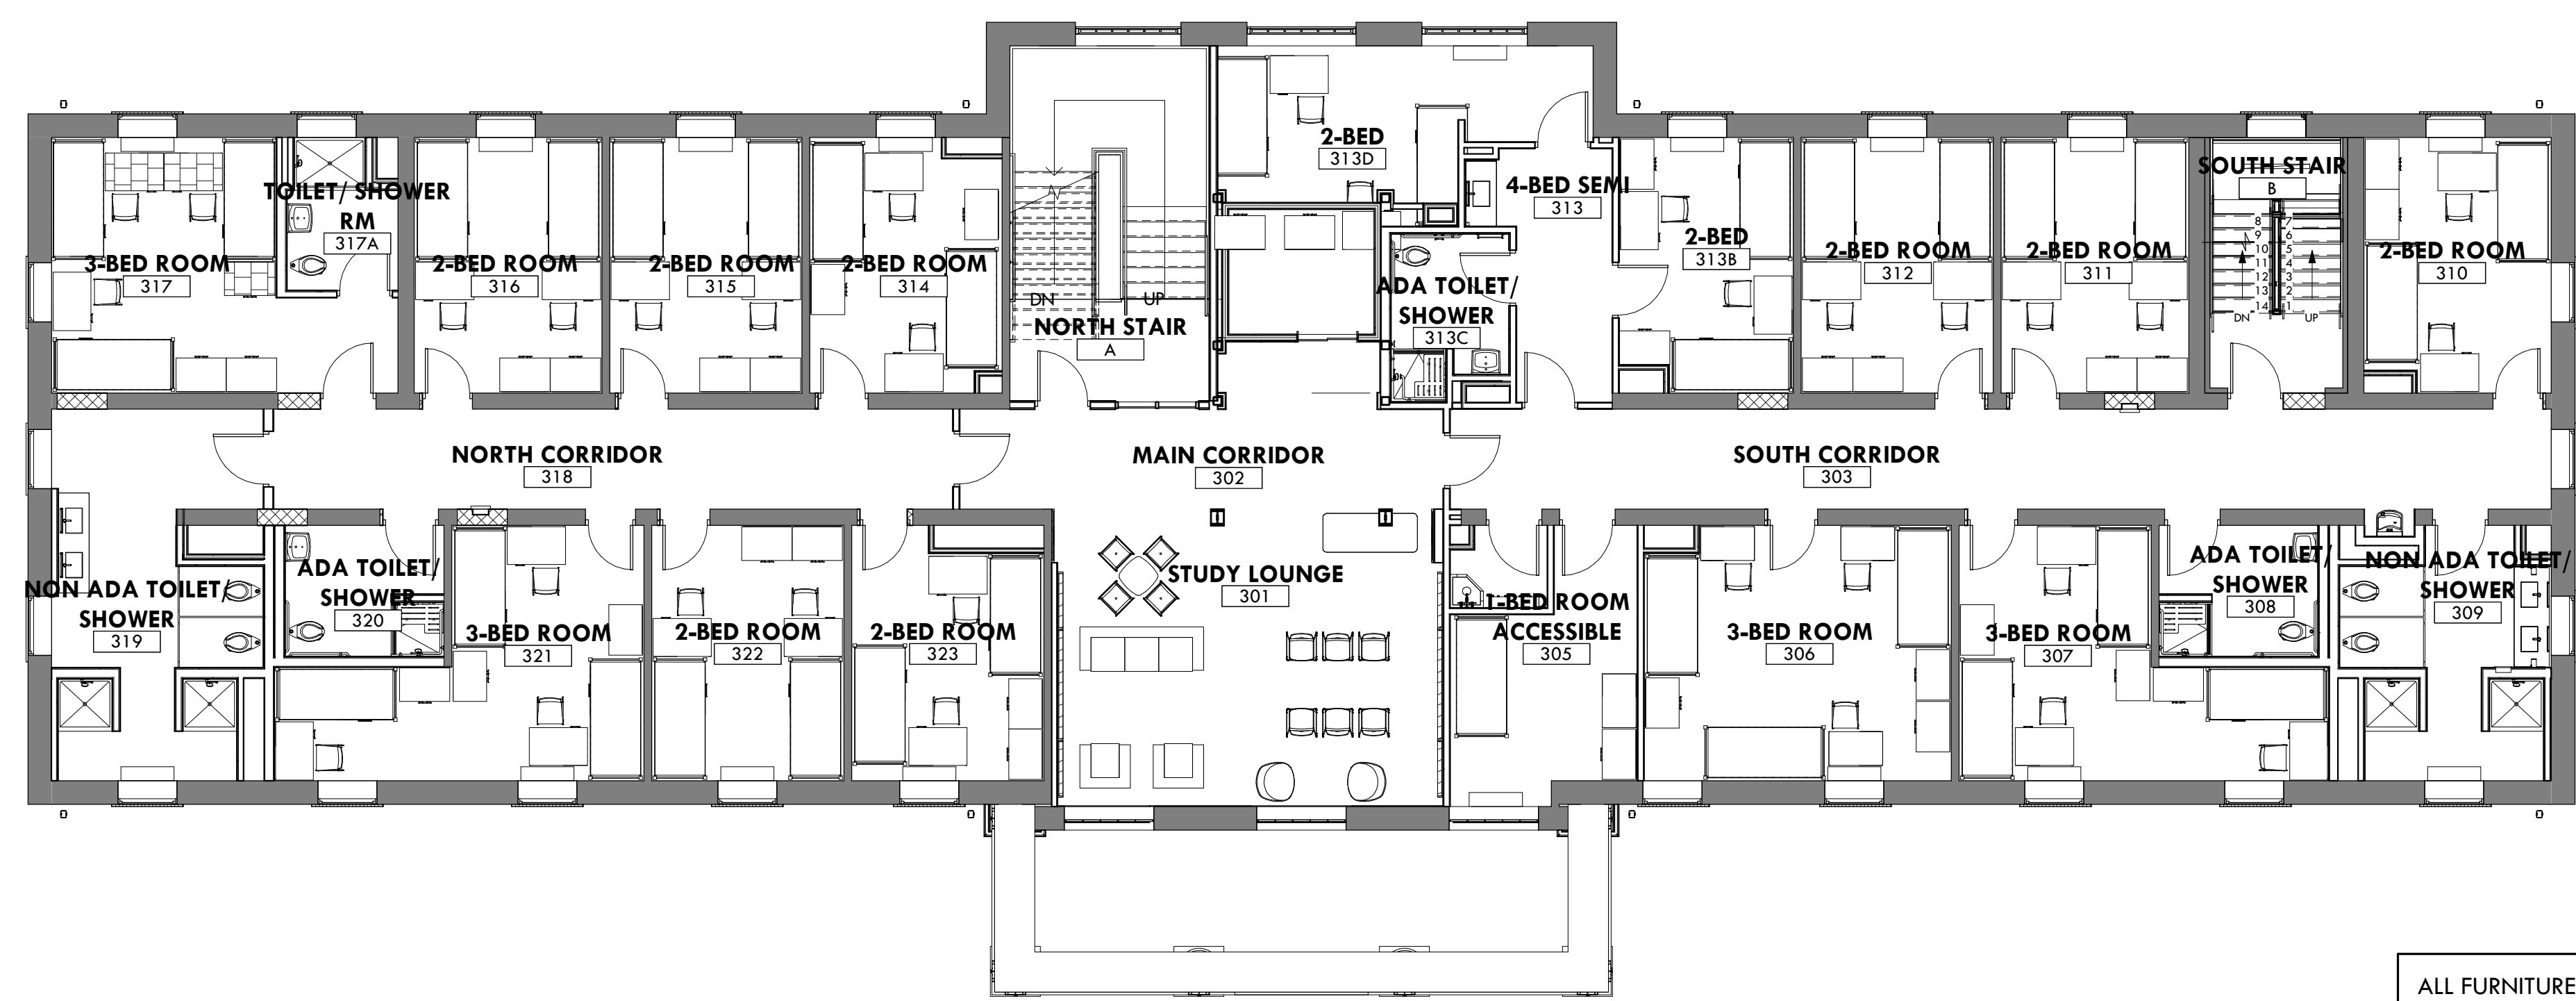

2 THIRD FLOOR FURNITURE PLAN
SCALE: 1/8" = 1'-0"

DRAWING HISTORY

NO.	ISSUE DATE	DESCRIPTION

CURRENT ISSUE
FOR CONSTRUCTION
REVISED CONFORMED SET
01/13/2023

COPYRIGHT 2021 SFA
REGISTRATION

HOOD COLLEGE

401 ROSEMOUNT AVE, FREDERICK,
MD 21701


COBLENTZ MEMORIAL
HALL - LIFE CYCLE
RENOVATION

FURNITURE PLANS

FULL SHEET SIZE: 30" x 42"
PROJECT NUMBER: 8070.21

SHEET NUMBER

A9.01

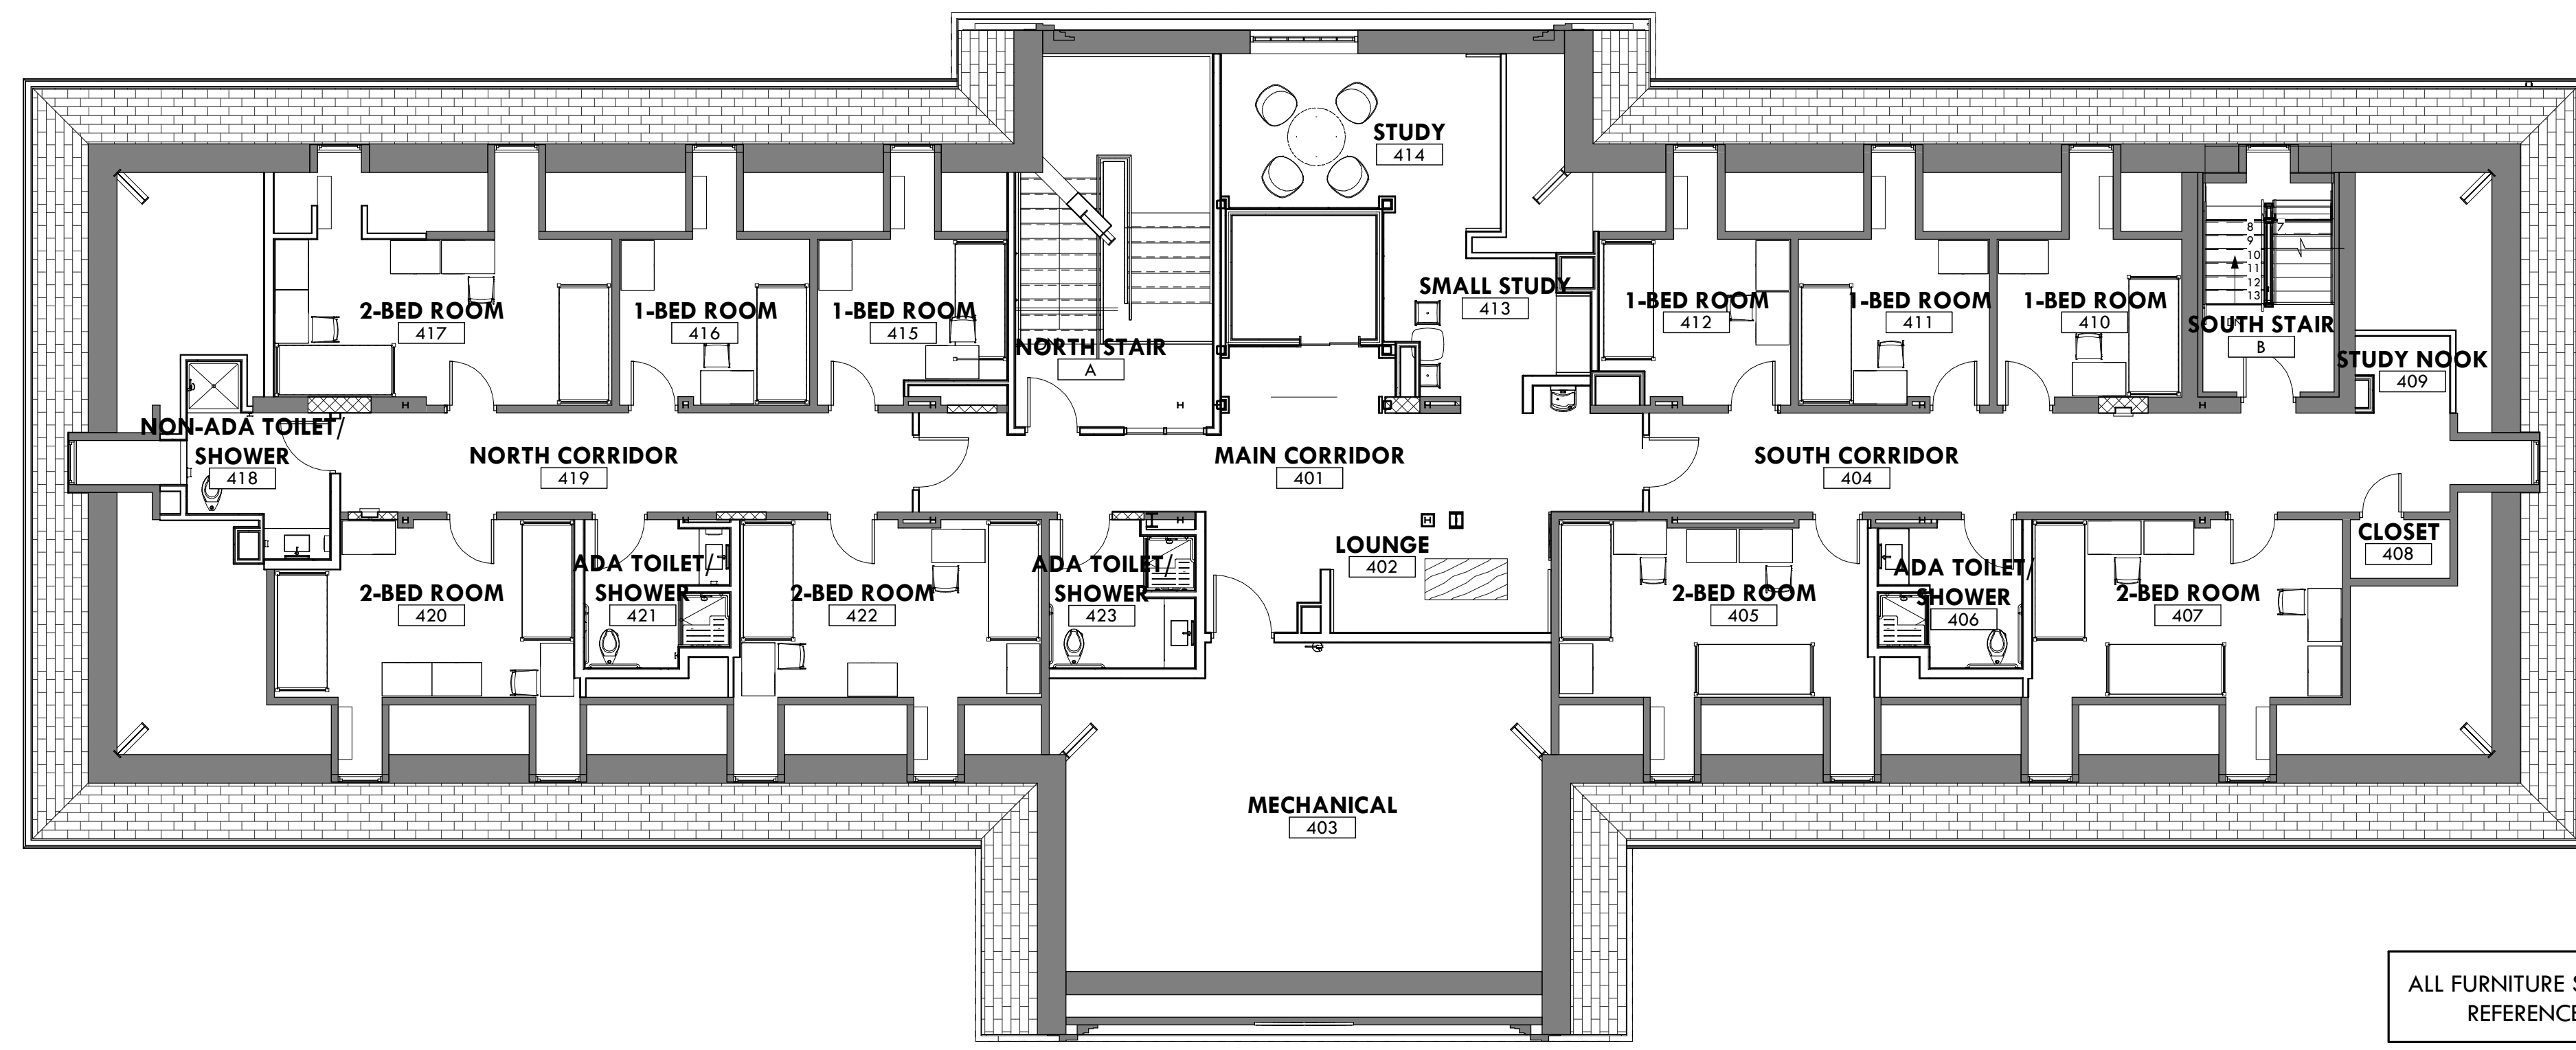

ALL FURNITURE SHOWN FOR
REFERENCE ONLY.

1 FOURTH FLOOR FURNITURE PLAN
SCALE: 1/8" = 1'-0"

DRAWING HISTORY

NO.	ISSUE DATE	DESCRIPTION

CURRENT ISSUE
FOR CONSTRUCTION
REVISED CONFORMED SET
01/13/2023

COPYRIGHT 2021 SFA
REGISTRATION

HOOD COLLEGE

401 ROSEMOUNT AVE., FREDERICK,
MD 21701

COBLENTZ MEMORIAL
HALL - LIFE CYCLE
RENOVATION

FURNITURE PLANS

FULL SHEET SIZE: 30" x 42"
PROJECT NUMBER 8070.21
SHEET NUMBER

A9.02